

A2.2

SHEET

DRAWN BY: JKW/JDC

PROJECT #: 3252.00

DRAWING: 3252FP

PLOT DATE: MAY 29, 2009

SCALE: 1/4" = 1'-0"


HURLE RESIDENCE  
1200 EDELWEISS LANE  
LOT 124, TAHOE CITY  
A.P.N. 083-281-005  
PLACER COUNTY  
CALIFORNIA

WITTELS  
ENGINEERING  
POST OFFICE BOX 1017, TAHOE CITY, CA 96145  
710 TAHOE STREET  
TAHOE CITY, CALIFORNIA  
TELEPHONE (530) 583-1130  
FACSIMILE (530) 583-2435

ROBERT HURLE  
5040 HAMPTON COURT  
GRANITE BAY, CA 95746  
(916) 783-9042

MAIN LEVEL  
FLOOR PLAN

NO.	DATE	DESCRIPTION	BY

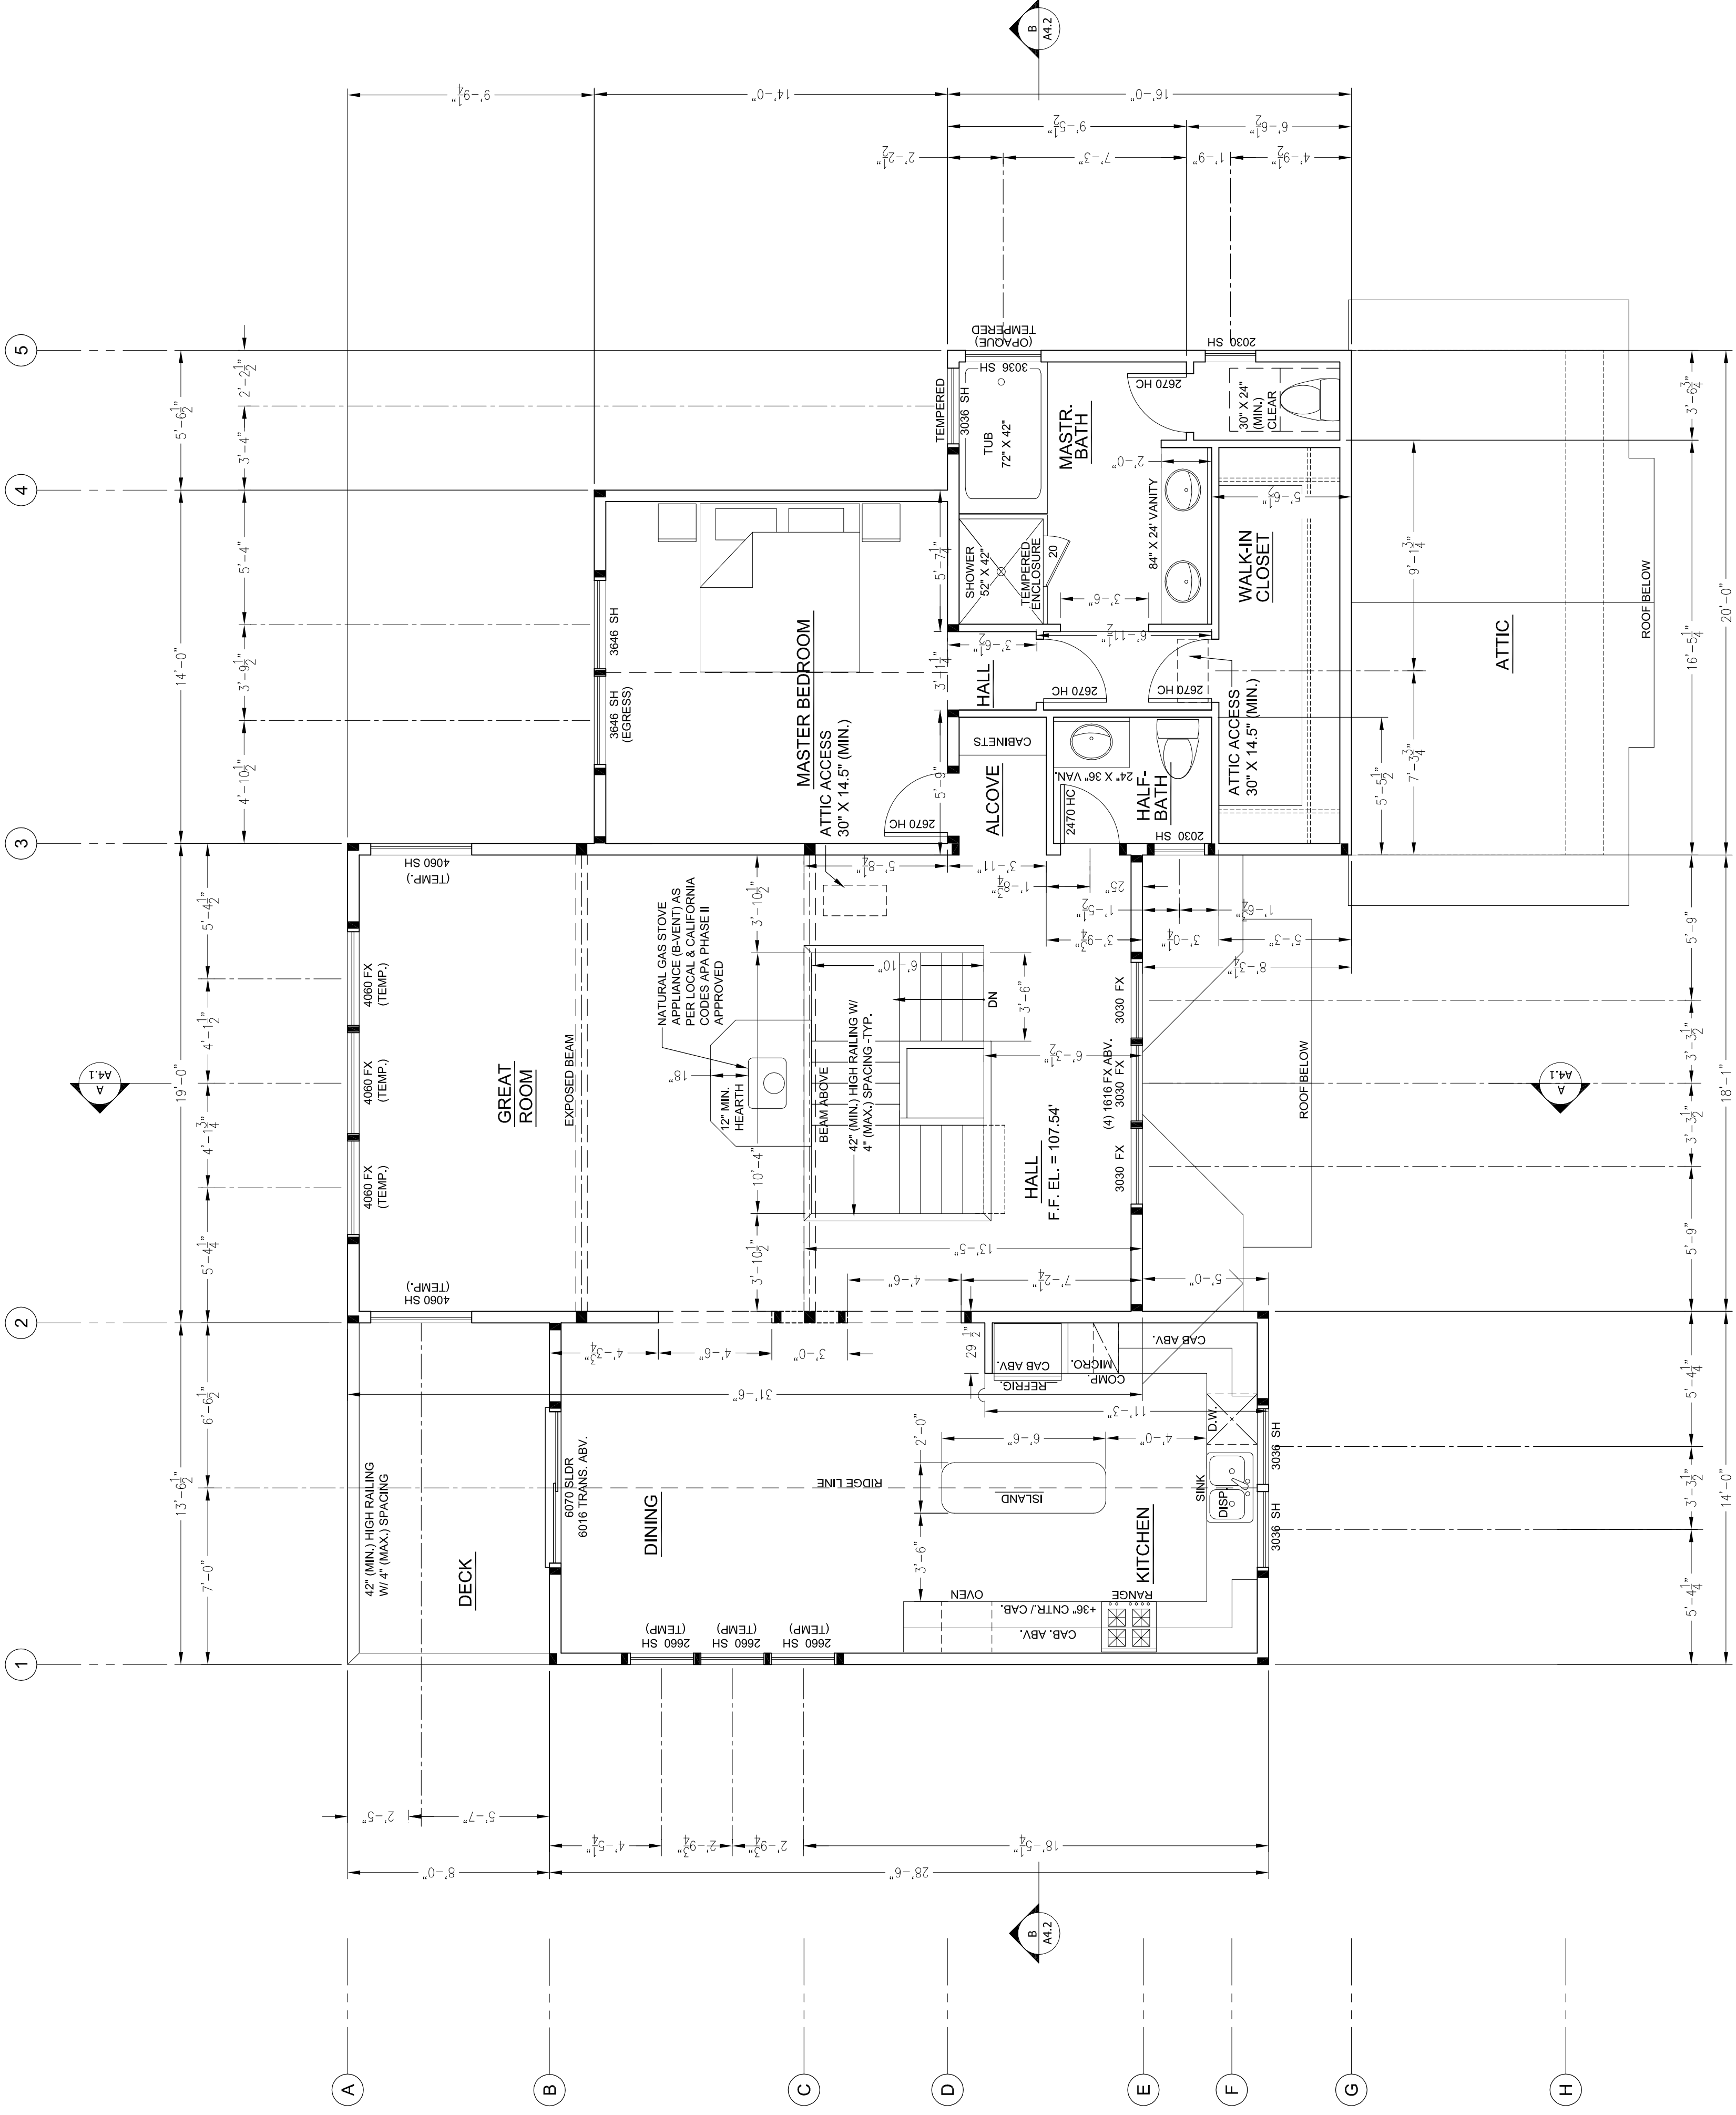

UPPER LEVEL FLOOR PLAN

SCALE: 1/4"=1'-0"